


CONFIDENTIAL

DATE	REV	RECORD	DR
8/21	A	SUBMITTAL	JK

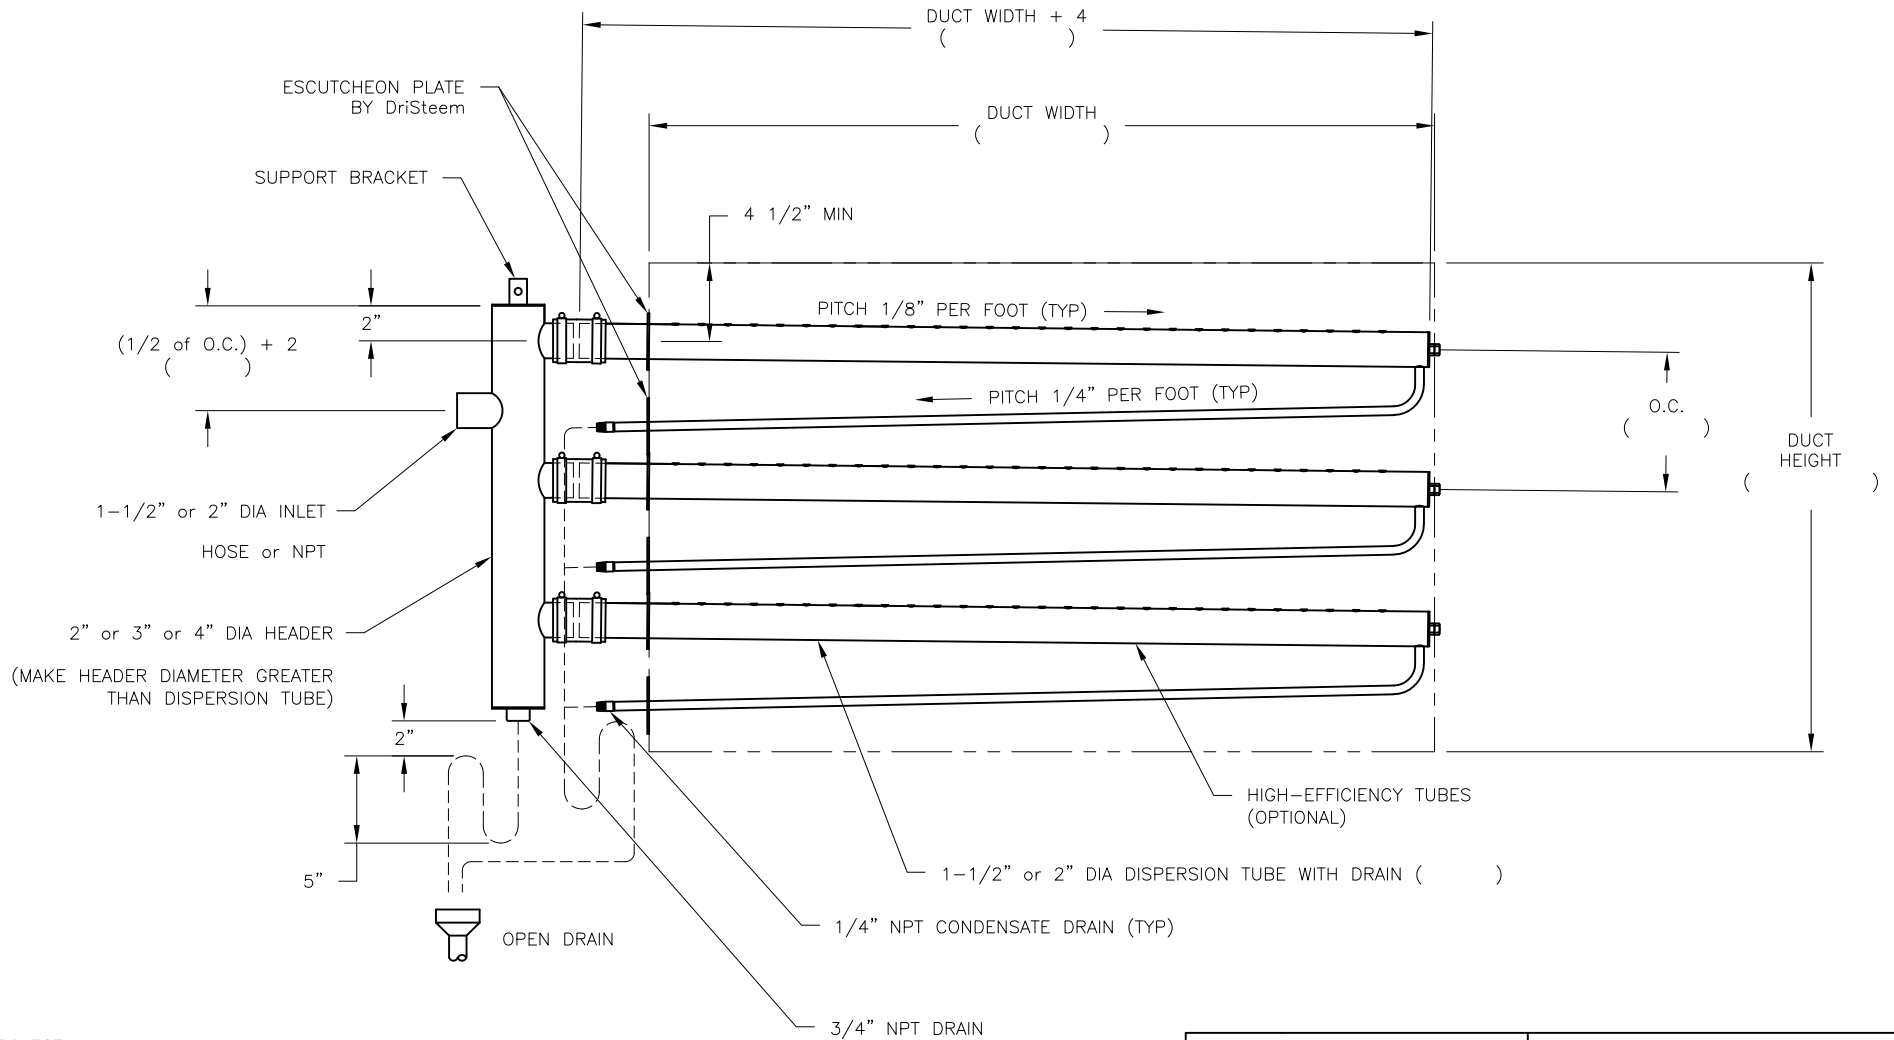

PROJECT:
 TAG:
 MAX CAPACITY:

NOTE:
 ALL DASHED PIPING BY OTHERS.

		F-TUBE	
		MAT'L:	
SCALE: 1:11	P/N	GENERIC SUBMITTAL	
DRAWN BY: JK	DATE: 8/3/21		