


CONFIDENTIAL

DATE	REV	RECORD	DR
8/21	A	SUBMITTAL	JK
5/24	B	SUBMITTAL	JK

HIGH PRESSURE WATER SUPPLY

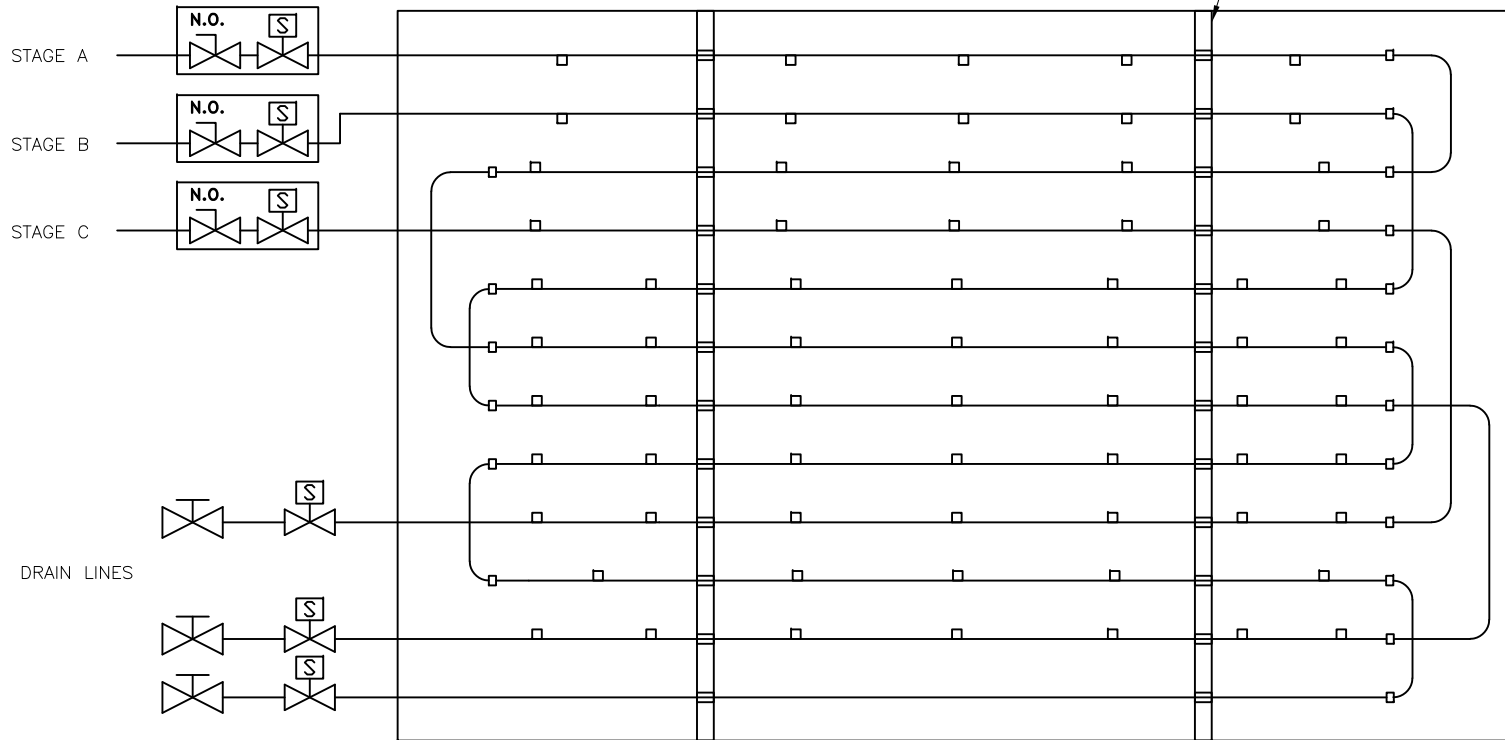

1-1/2" X 1" UNISTRUT SUPPORT AND CLAMPS  
SUPPLIED BY DRISTEEM

WIDTH

HEIGHT

DRAIN LINES

UNISTRUT WELEDED OR FASTENED  
TO AHU SURFACE BY INSTALLER

	HPA GENERIC DISPERSION GRID 3-STAGE DETAIL	
	MAT'L:	
	SCALE: 1:20	P/N
	DATE: 8/4/21	GENERIC SUBMITTAL