


CONFIDENTIAL

DATE	REV	RECORD	DR
8/21	A	SUBMITTAL	JK
6/25	B	SUBMITTAL	JK

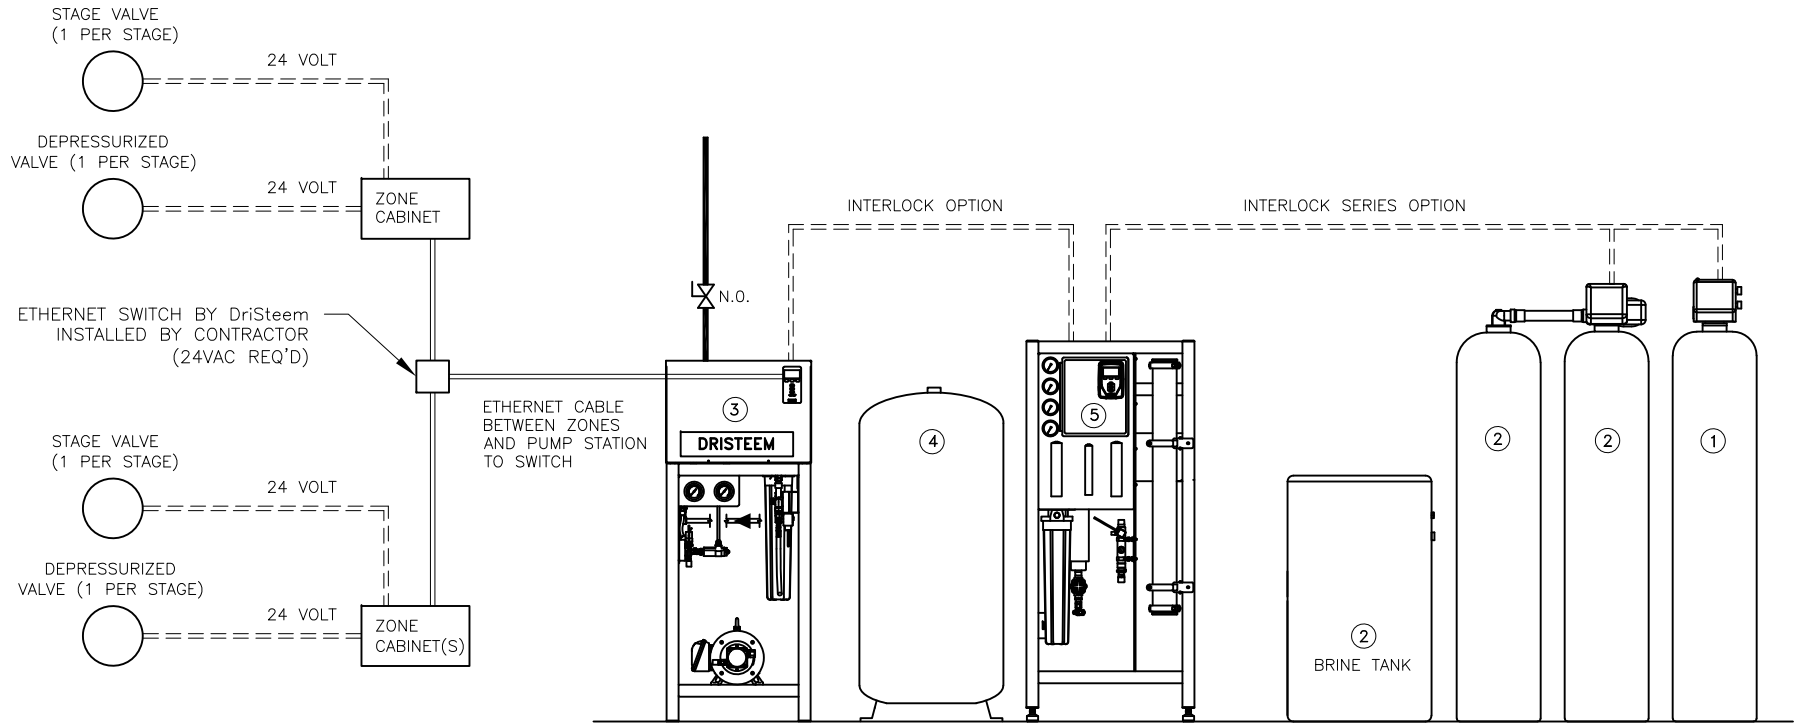

① DECHLORINATOR

② TWIN-ALTERNATING WATER SOFTENER SINGLE VALVE AND BRINE TANK

③ HIGH PRESSURE PUMPSTATION

④ RO TANK

⑤ RO SYSTEM SKID [PUMP & MEMBRANES]

	HIGH-PRESS. SYSTEM GENERIC INTERCONNECTING WIRING-SIGNAL	
	MAT'L:	
	SCALE: 1:32	P/N
DRAWN BY: JK		GENERIC SUBMITTAL
DATE: 8/4/21		