


CONFIDENTIAL

DATE	REV	RECORD	DR
8/21	A	SUBMITTAL	JK

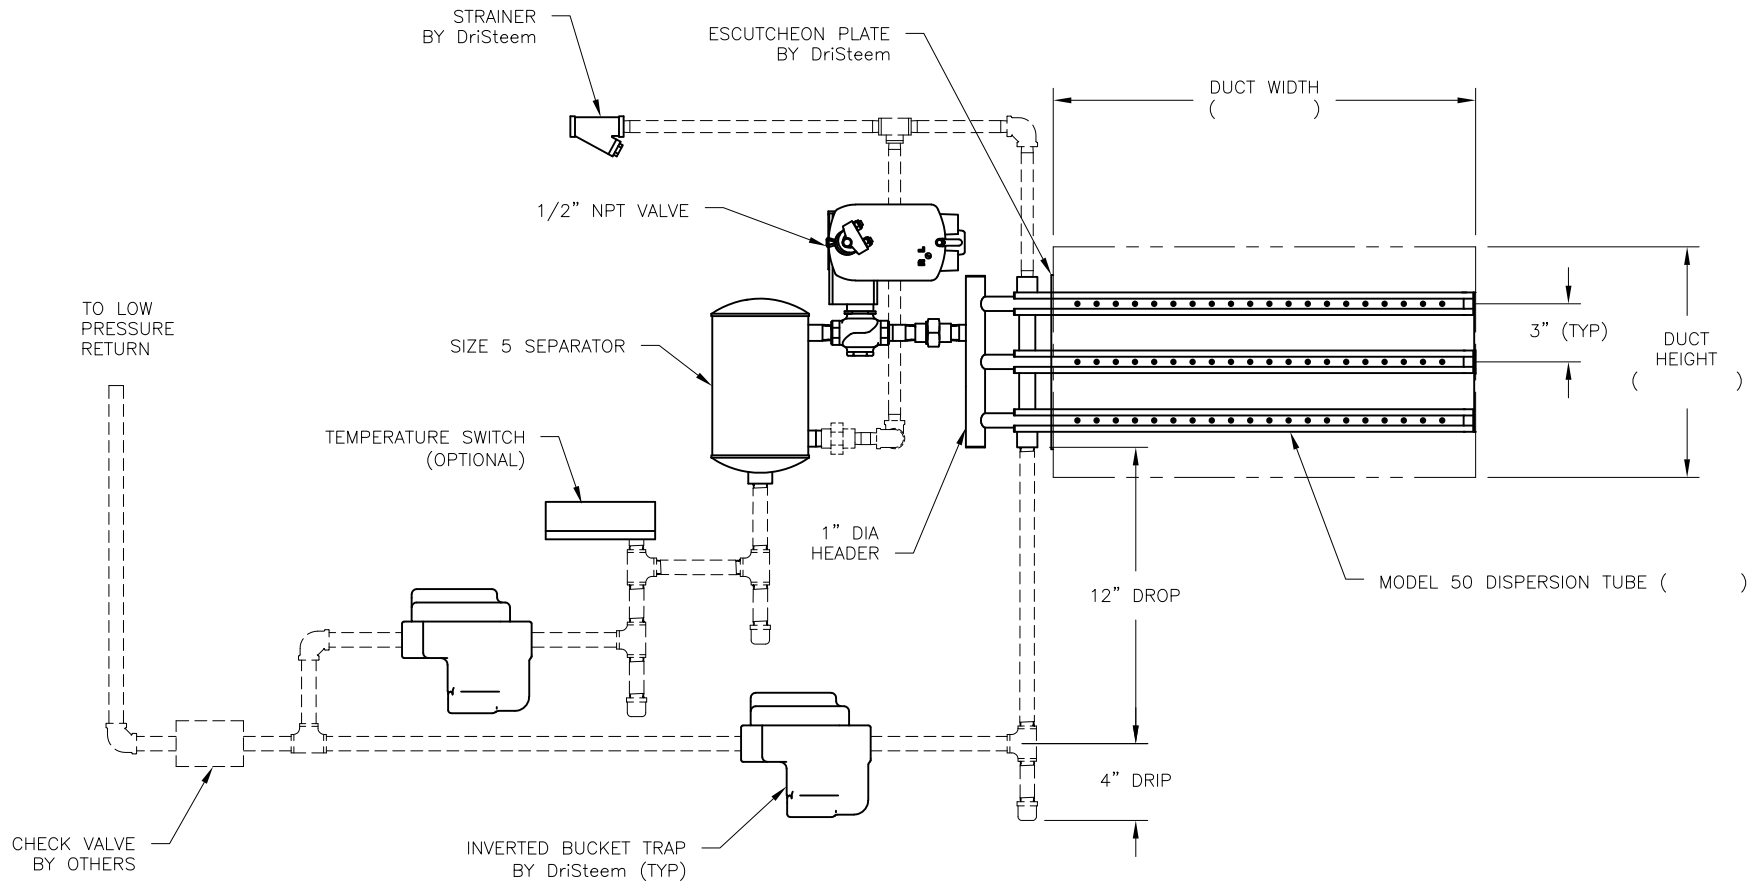

NOTE:
DASHED LINES INDICATE PIPING BY OTHERS.

		MINIBANK FOR ELEVATING CONDENSATE	
		MAT'L:	
SCALE:	1:10	P/N	
DRAWN BY:	JK	GENERIC SUBMITTAL	
DATE:	8/4/21		