


CONFIDENTIAL

DATE	REV	RECORD	DR
8/21	A	SUBMITTAL	JK

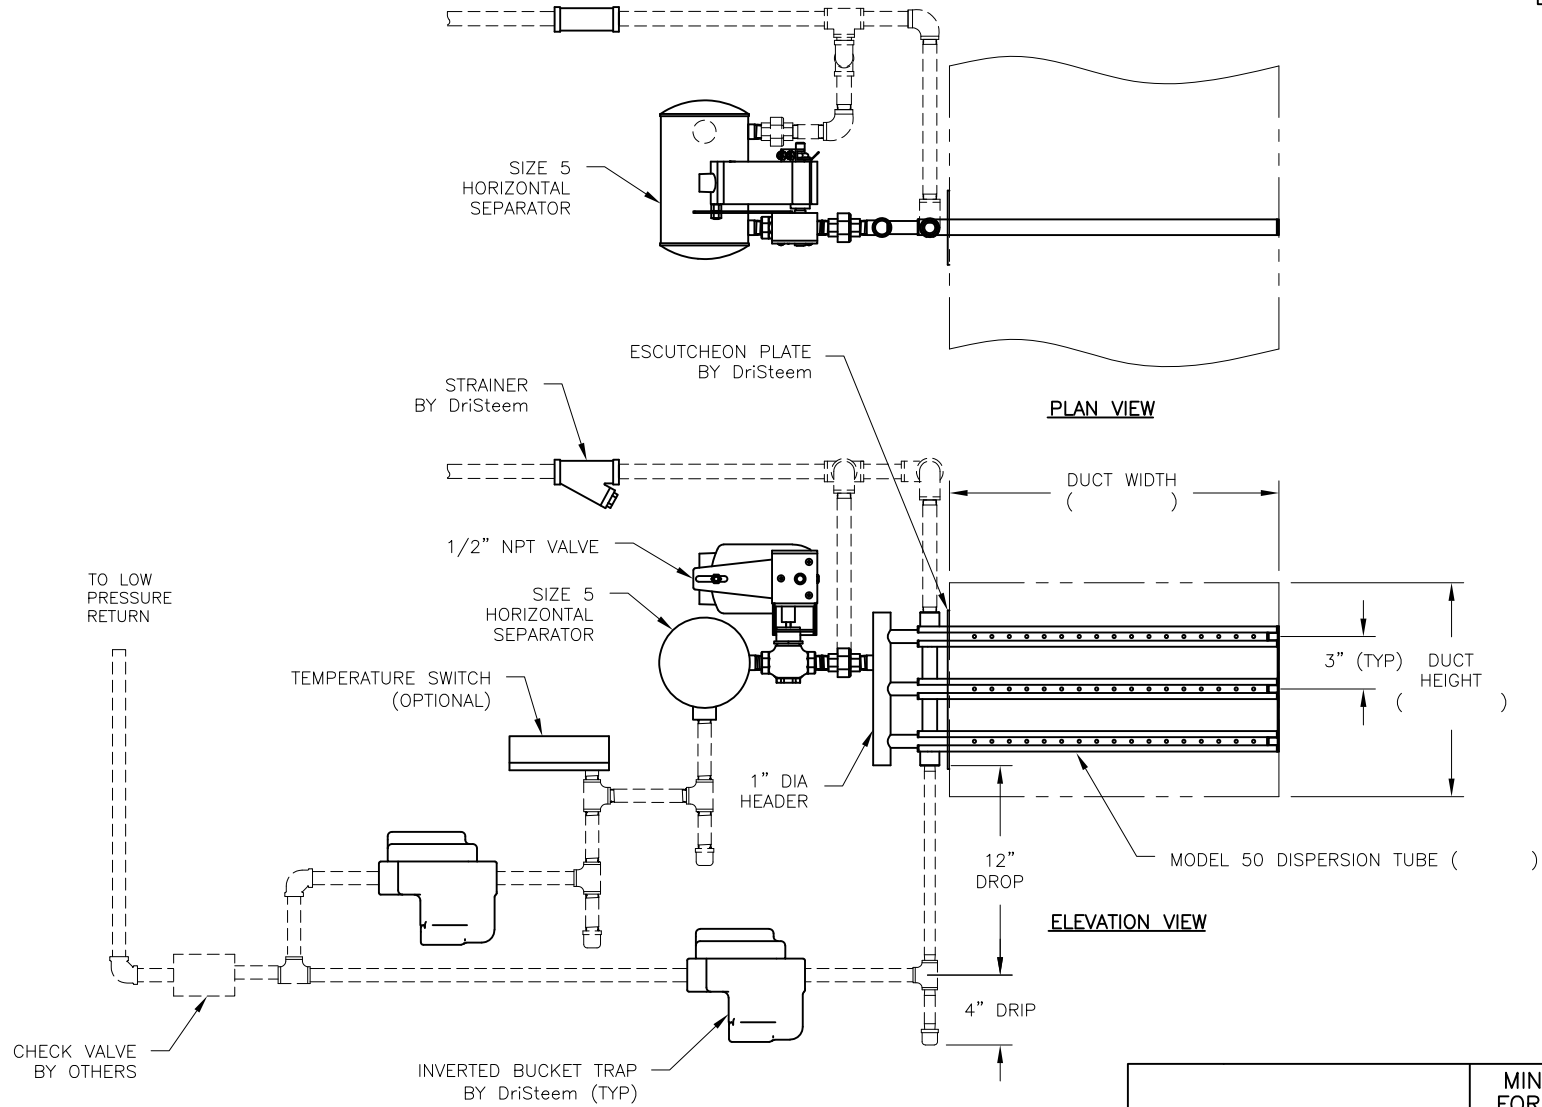

NOTE:  
DASHED LINES INDICATE PIPING BY OTHERS.

		MINIBANK HORIZONTAL SEP. FOR ELEVATING CONDENSATE	
		MAT'L:	P/N
SCALE:	1:11	GENERIC SUBMITTAL	
DRAWN BY:	JK		
DATE:	8/4/14		