


CONFIDENTIAL

| DATE | REV | RECORD | DR |
|-------|-----|-----------|----|
| 8/21 | A | SUBMITTAL | JK |
| 12/23 | B | SUBMITTAL | JK |

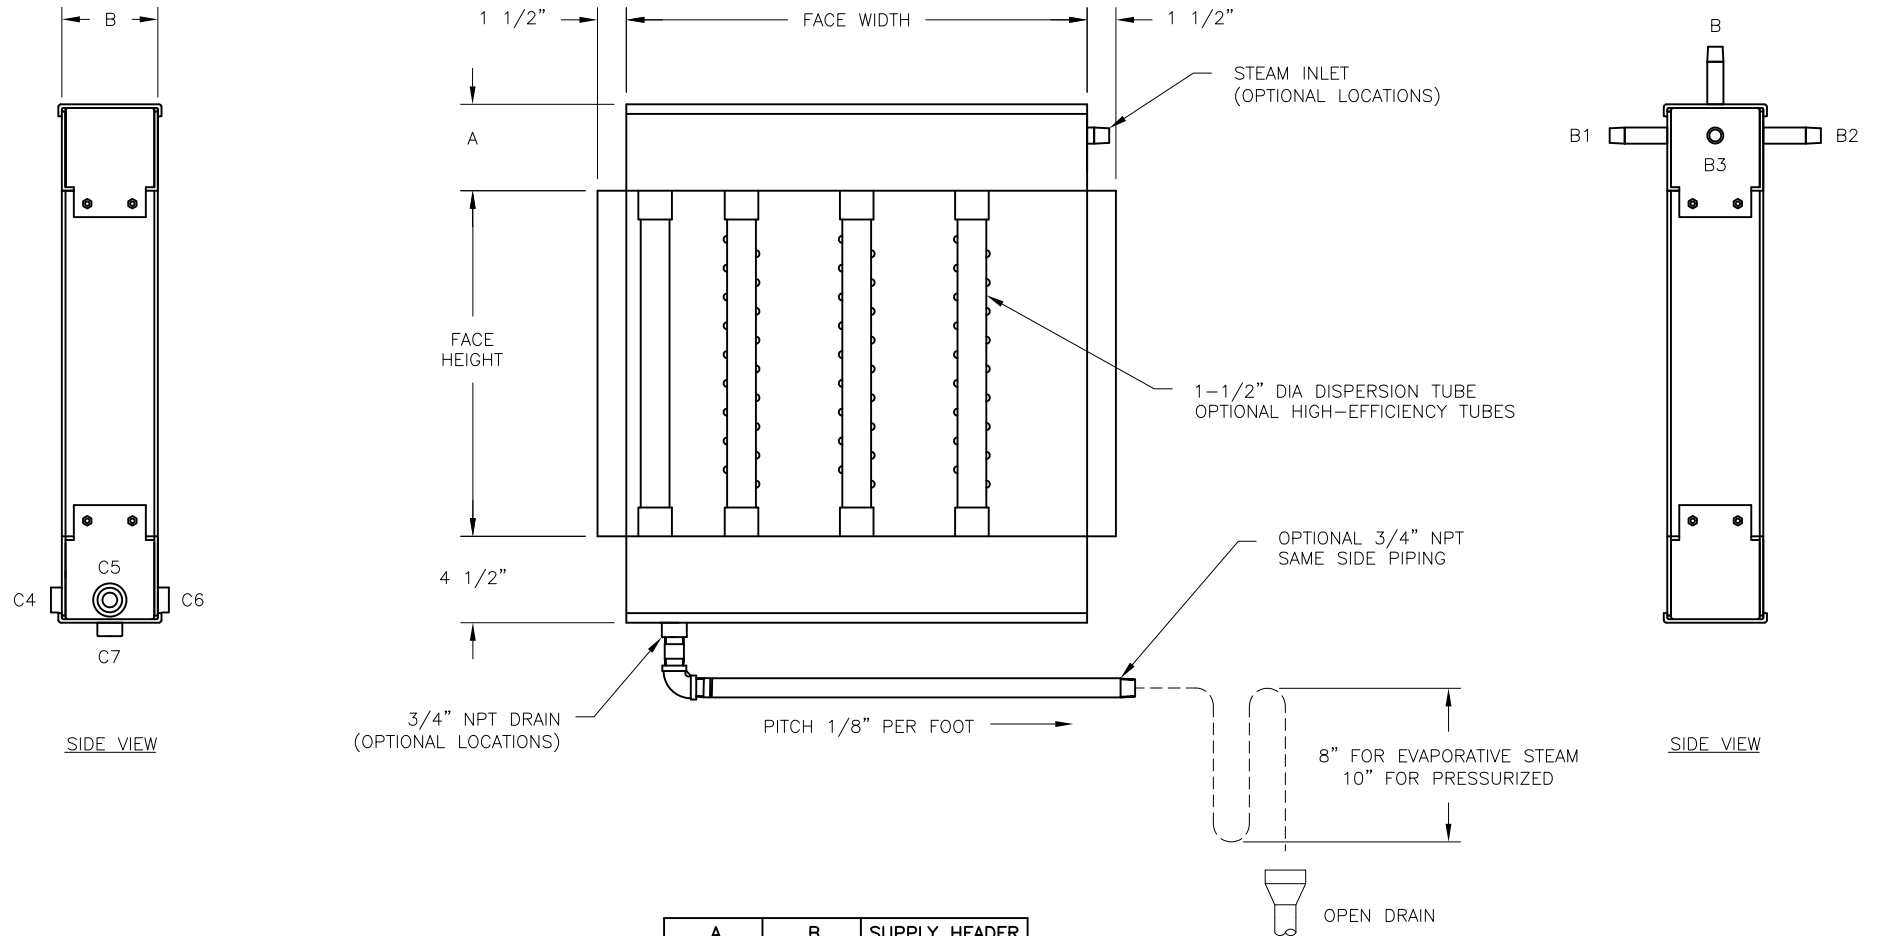

3/4" NPT DRAIN
(OPTIONAL LOCATIONS)

PITCH 1/8" PER FOOT

8" FOR EVAPORATIVE STEAM
10" FOR PRESSURIZED



| A | B | SUPPLY HEADER |
|--------|----|---------------|
| 4-1/2" | 5" | 3" DIA |
| 5-1/2" | 5" | 4" DIA |
| 6-1/2" | 6" | 5" DIA |
| 7-1/2" | 7" | 6" DIA |

| | | | |
|--------------|--|-------------------|--|
| | | ULTRA-SORB LV | |
| | | MAT'L: | |
| SCALE: 1:10 | | P/N | |
| DRAWN BY: JK | | GENERIC SUBMITTAL | |
| DATE: 8/4/21 | | | |