


# BACnet HUMIDISTAT EXTERNAL CONTROL CONNECTIONS TO DEHUMIDIFIER DIAGRAM

| DATE | REV | RECORD     | DR |
|------|-----|------------|----|
| 8/23 | B   | E.C.# 7173 | JK |
| 2/24 | C   | E.C.# 7229 | JK |

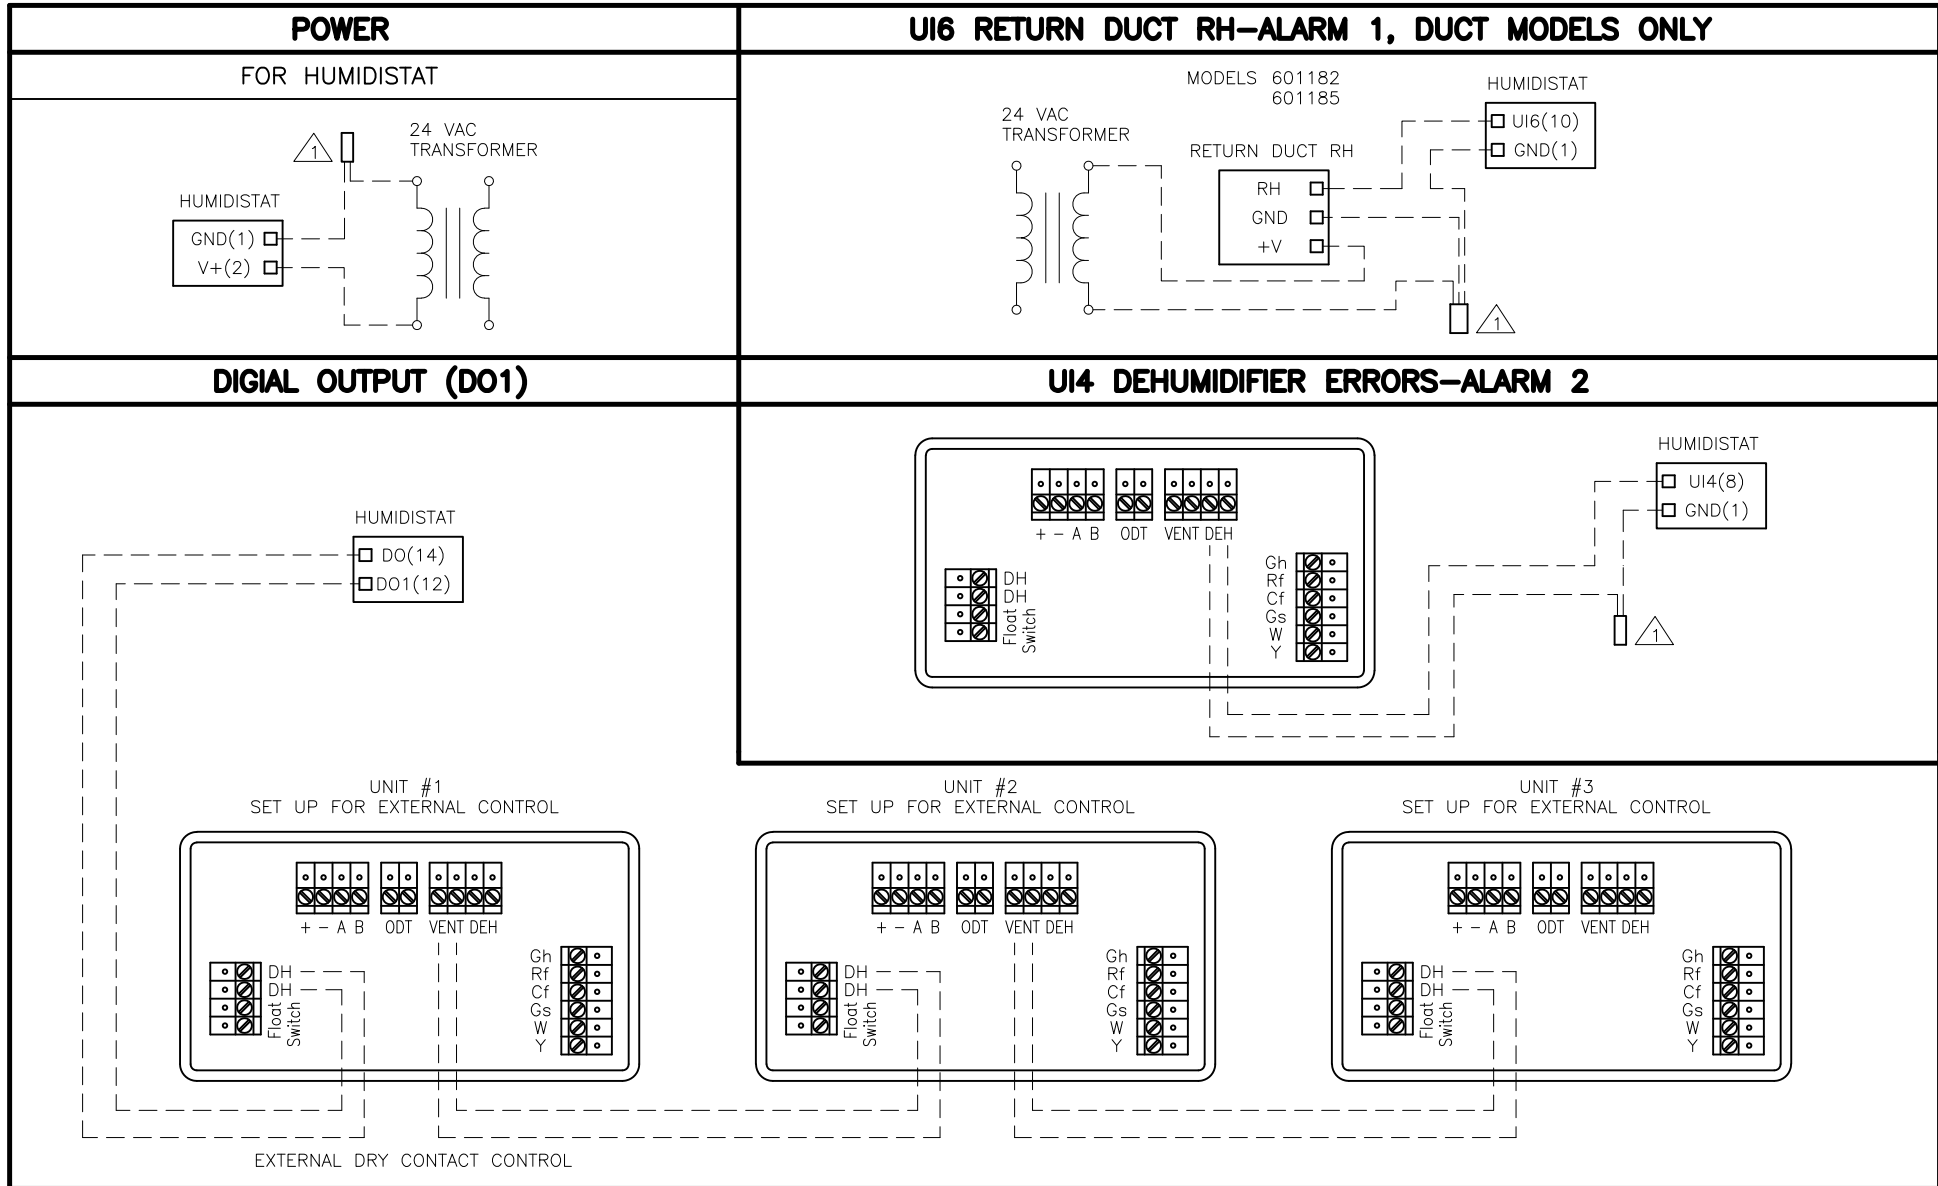

**NOTES:**

1 USE LARGE WIRE NUT OR EQUIVALENT TO CONNECT ALL GROUNDS.

|  |              |           |     |        |             |              |              |
|--|--------------|-----------|-----|--------|-------------|--------------|--------------|
| <b>BACnet HUMIDISTAT<br/>CONNECTIONS TO DEHUMIDIFIER<br/>WIRING DIAGRAM</b>  |              |           |     |        |             |              |              |
| <table border="1" style="width:100%; border-collapse: collapse;"> <tr> <td style="padding: 2px;">MATERIAL:</td> <td style="padding: 2px;">P/N</td> </tr> <tr> <td style="padding: 2px;">SCALE:</td> <td style="padding: 2px;">BAC-3 DEHUM</td> </tr> <tr> <td style="padding: 2px;">DRAWN BY: JK</td> <td style="padding: 2px;">DATE: 2/9/23</td> </tr> </table> |              | MATERIAL: | P/N | SCALE: | BAC-3 DEHUM | DRAWN BY: JK | DATE: 2/9/23 |
| MATERIAL:  | P/N          |           |     |        |             |              |              |
| SCALE:   | BAC-3 DEHUM  |           |     |        |             |              |              |
| DRAWN BY: JK   | DATE: 2/9/23 |           |     |        |             |              |              |
|  |              |           |     |        |             |              |              |