


CONFIDENTIAL

DATE	REV	RECORD	DR
8/21	A	SUBMITTAL	JK

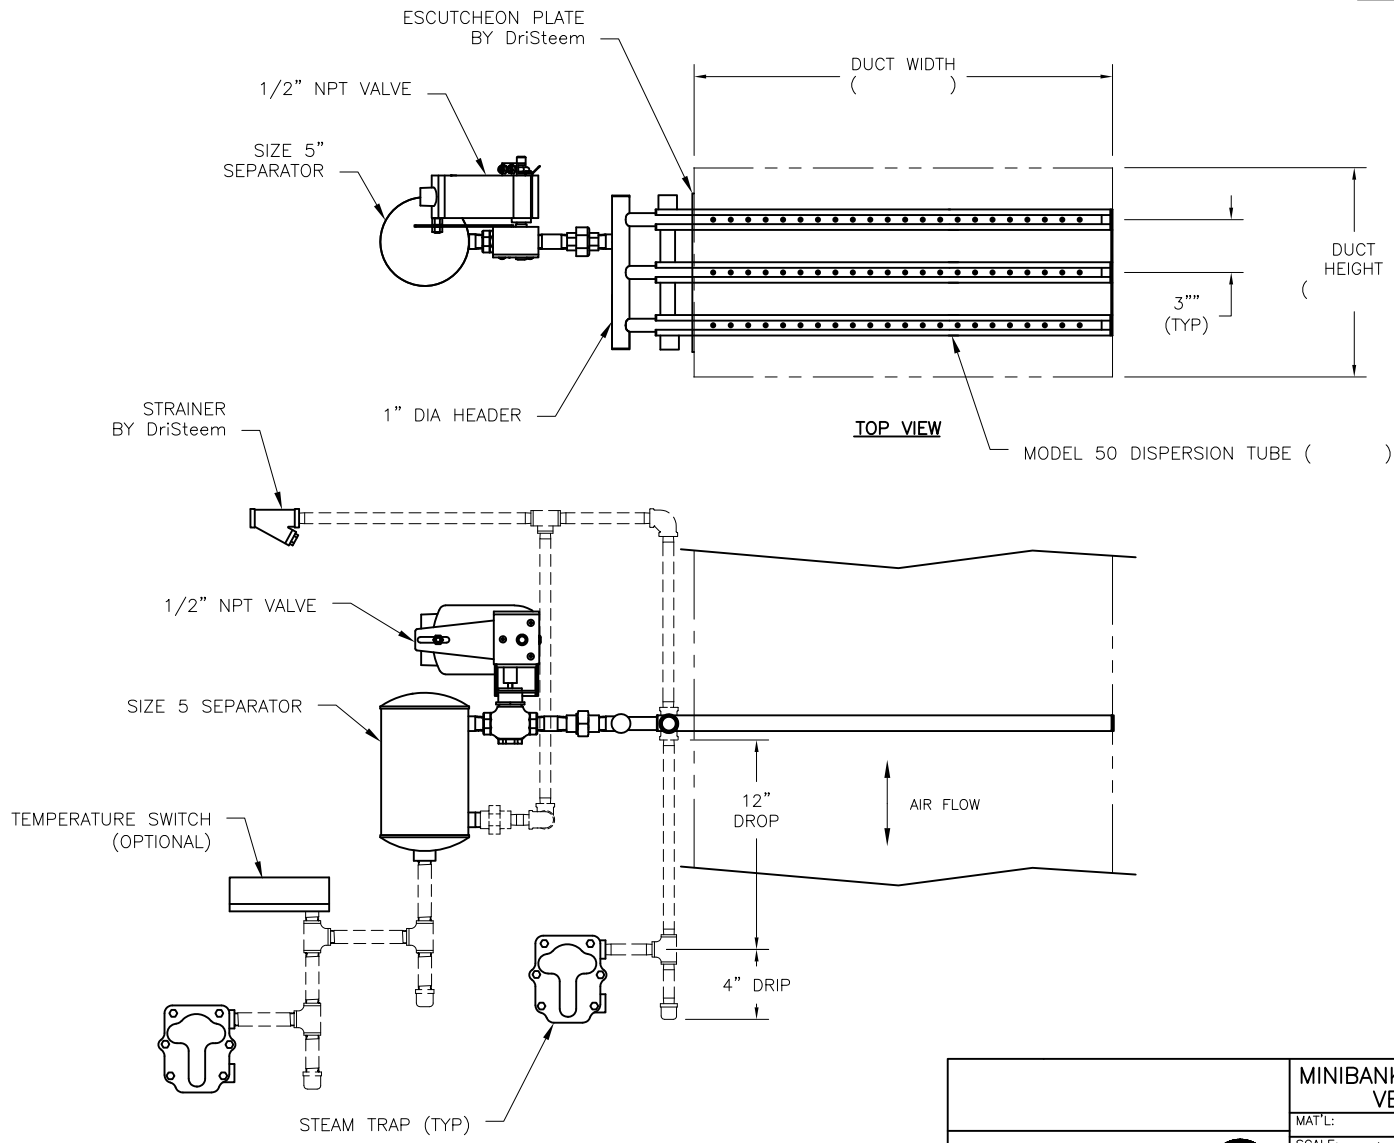

NOTE:
DASHED LINES INDICATE PIPING BY OTHERS.

		MINIBANK VERTICAL SEPARATOR, VERTICAL AIR FLOW	
		MAT'L:	
SCALE: 1:11	P/N	GENERIC SUBMITTAL	
DRAWN BY: JK			
DATE: 8/4/21			