


CONFIDENTIAL

DATE	REV	RECORD	DR
8/24	A	SUBMITTAL	JK

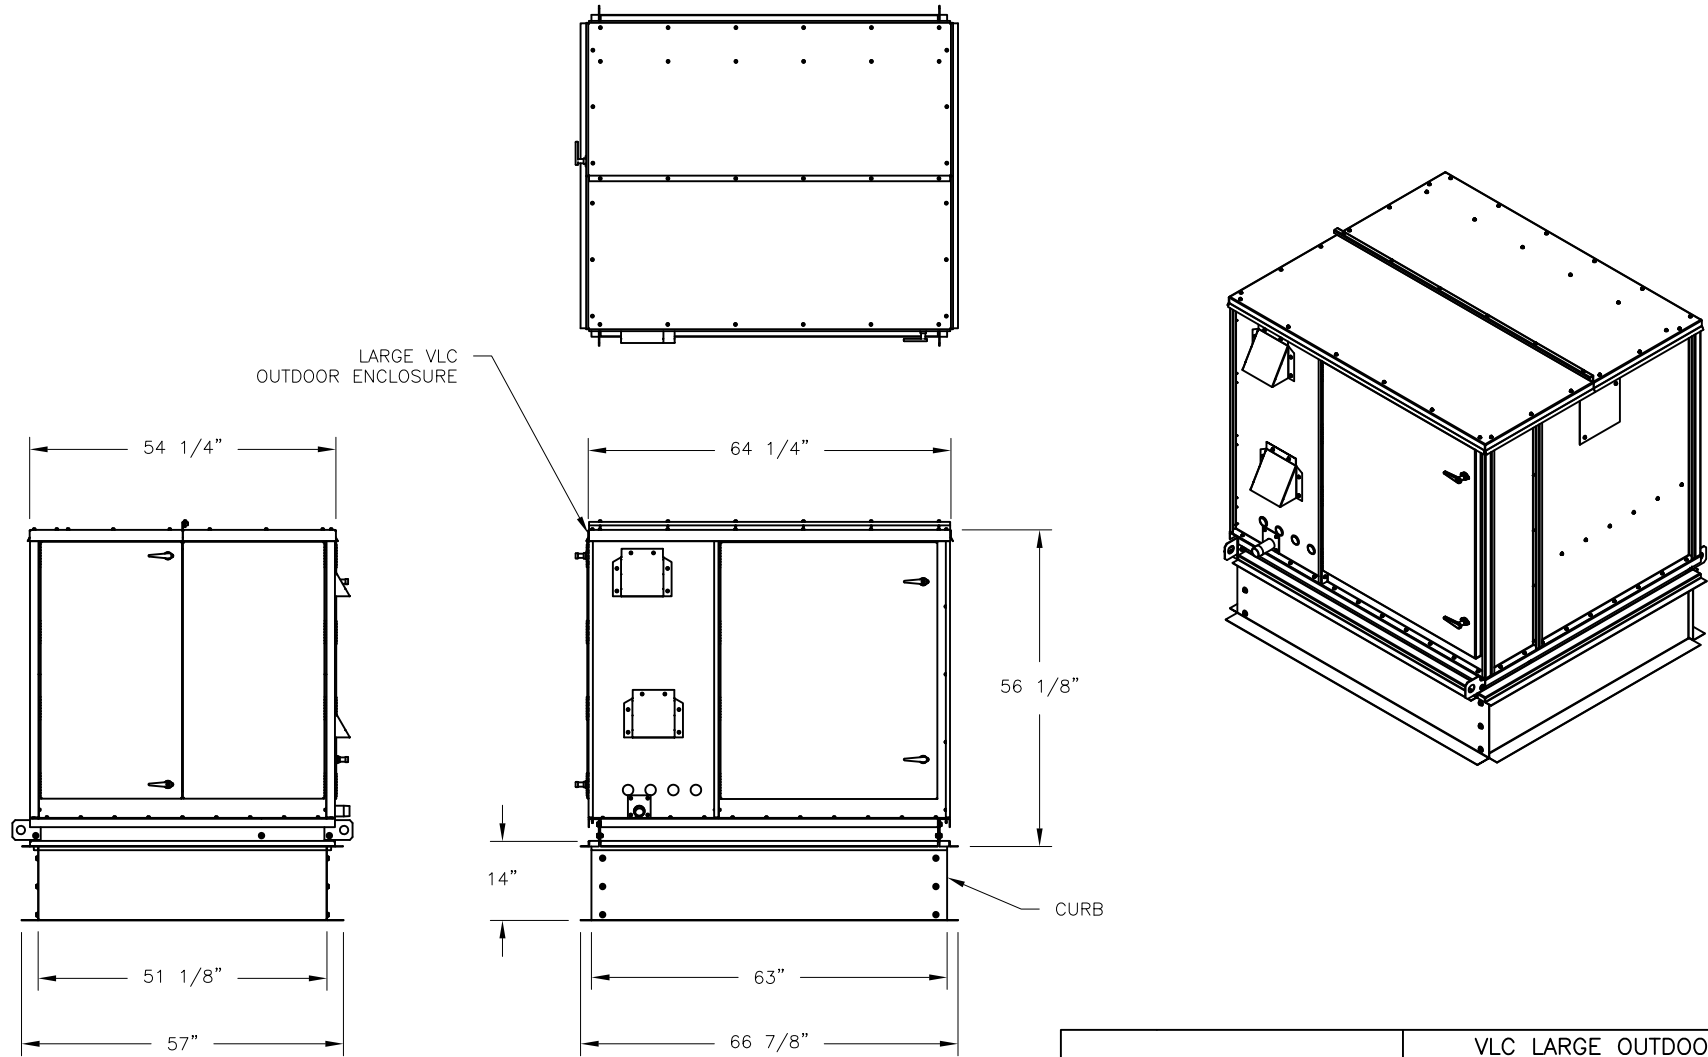

	VLC LARGE OUTDOOR ENCLOSURE 9-12HTR W/CURBS	
	MAT'L:	
	SCALE: 1:34	P/N
	DATE: 6/7/24	GENERIC SUBMITTAL