


CONFIDENTIAL

DATE	REV	RECORD	DR
10/22	A	SUBMITTAL	JK

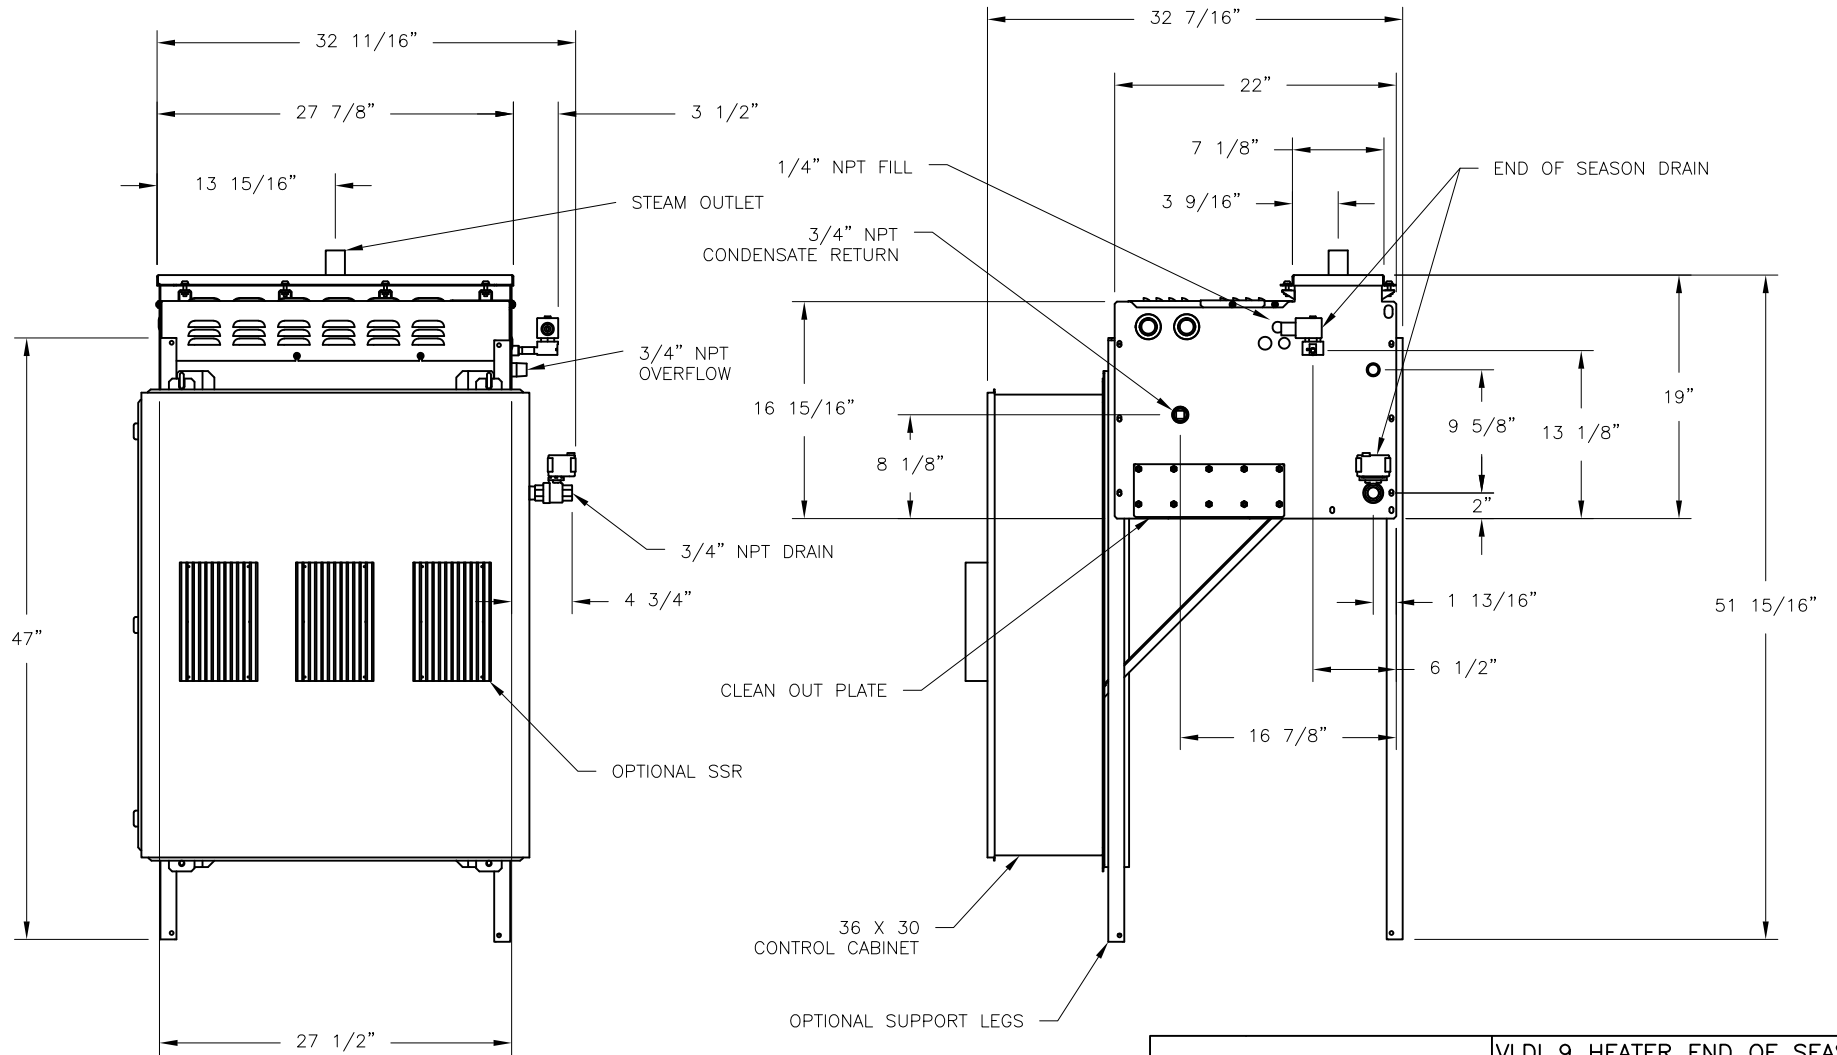

		VLDI 9 HEATER END OF SEASON DRAIN XX-LARGE CABINET	
		MAT'L:	
SCALE: 1:15	P/N	GENERIC SUBMITTAL	
DRAWN BY: JK			
DATE: 10/4/22			