


CONFIDENTIAL

| DATE | REV | RECORD    | DR |
|------|-----|-----------|----|
| 8/24 | A   | SUBMITTAL | JK |

STEAM HOSE OR TUBING.  
METAL TUBING MUST  
BE GROUNDED.  
INSULATE TUBING TO  
REDUCE STEAM LOSS

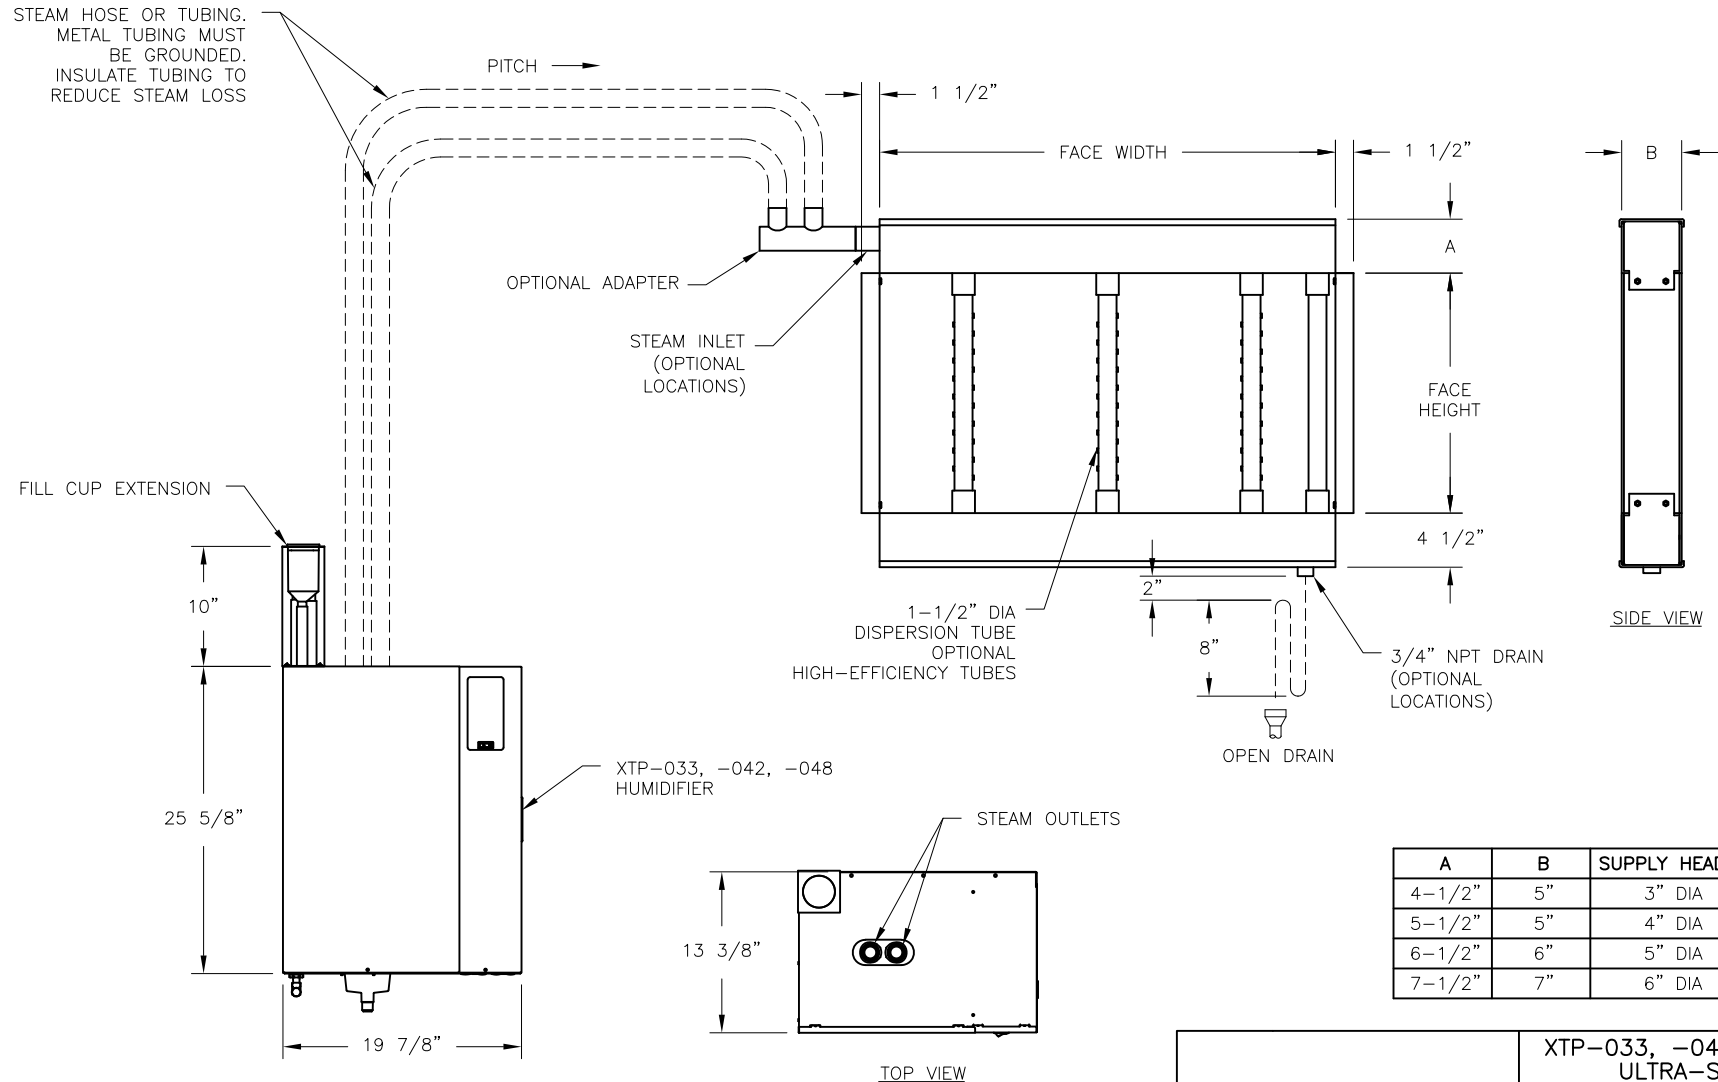

| A      | B  | SUPPLY HEADER |
|--------|----|---------------|
| 4-1/2" | 5" | 3" DIA        |
| 5-1/2" | 5" | 4" DIA        |
| 6-1/2" | 6" | 5" DIA        |
| 7-1/2" | 7" | 6" DIA        |

|               |     |   |  |
|---------------|-----|---|--|
|               |     | XTP-033, -042, -048 WITH<br>ULTRA-SORB LV |  |
|               |     | MAT'L:                                    |  |
| SCALE: 1:16   | P/N | GENERIC<br>SUBMITTAL                      |  |
| DRAWN BY: JK  |     |   |  |
| DATE: 8/29/24 |     |   |  |