
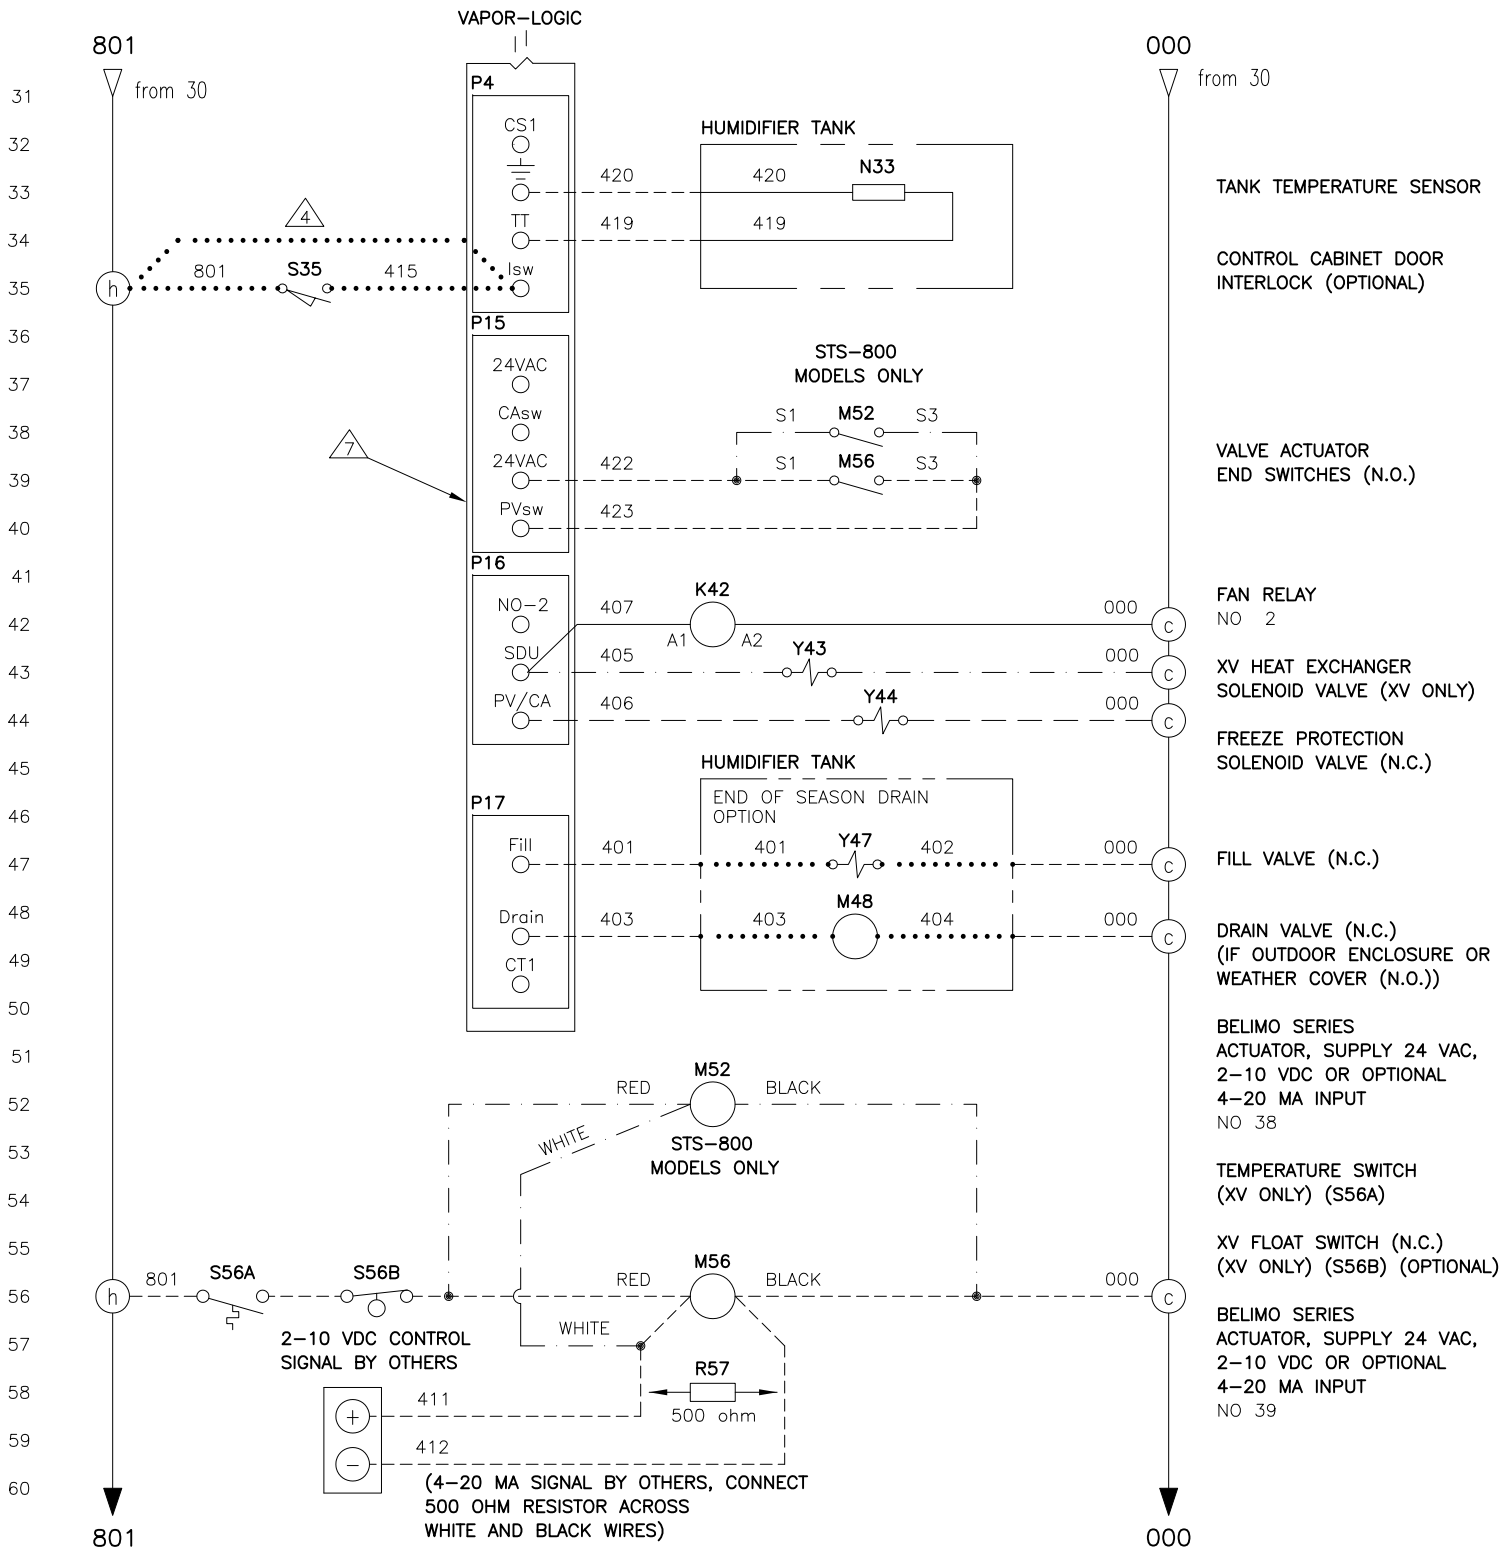


STS[®] DI EVAPORATIVE HUMIDIFIER
WIRING DIAGRAM W/VL[®]

DATE	REV	RECORD	DR
12/24	A	E.C.# 7334	JK

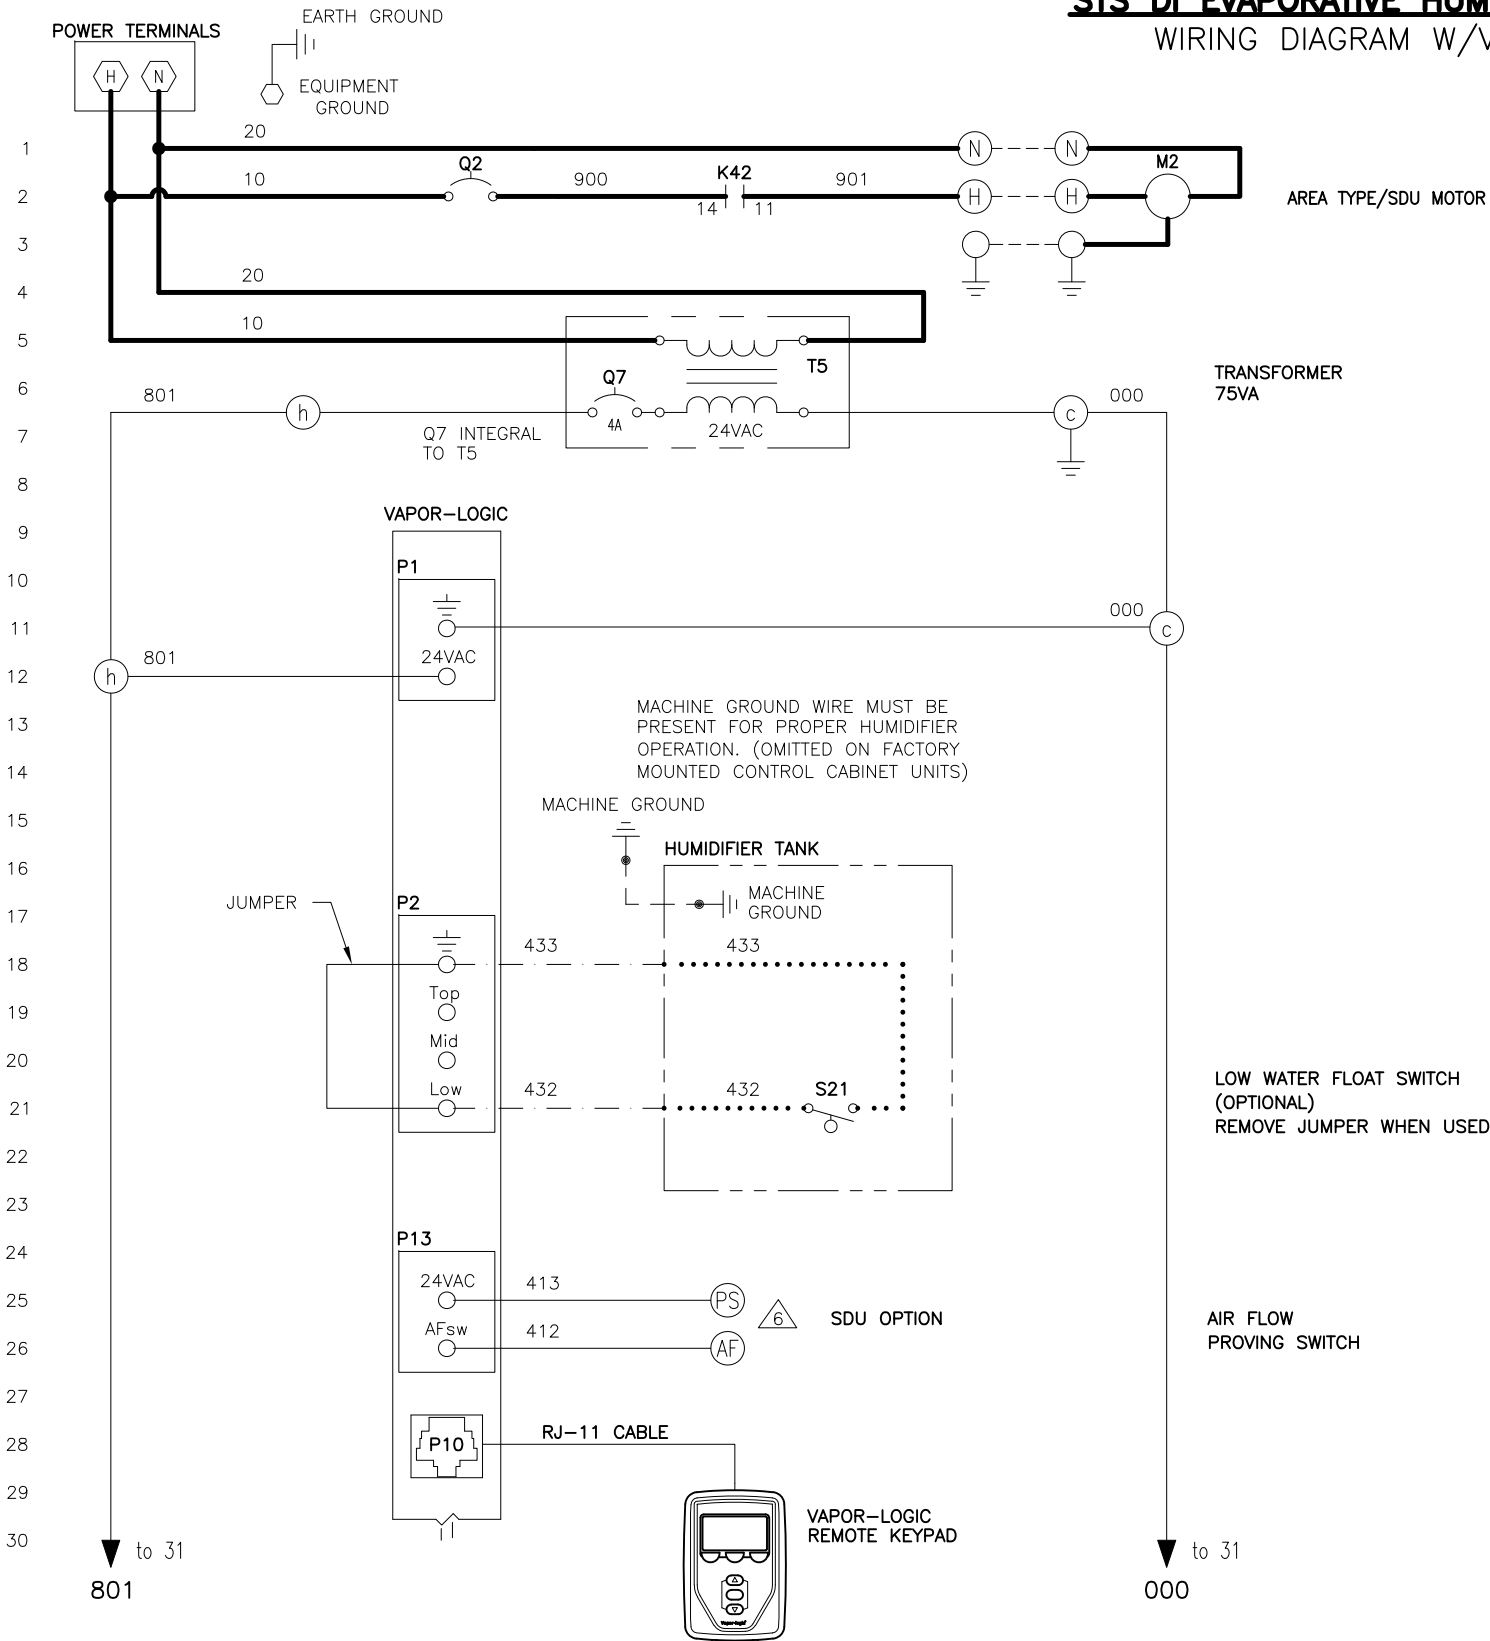

POWER WIRING
CONTROL CIRCUIT WIRING
FIELD WIRING
OPTIONAL FACTORY
OPTIONAL FIELD

STS, DI WATER, ELECT. ACTUATOR, CONTROLLED VLV BY OTHERS, 2-10VDC OR 4-20MA, A-T /SDU	
MAT'L:	P/N
SCALE:	STS-VL-28
DRAWN BY: JK	
DATE: 12/19/24	